


**DIVERSION ROUTE
WEST END - FROM MANOR FARM
NORTHMOOR TO STEADYS LANE AND VICE
VERSA**

SEE PLAN RR831 FOR CLOSURE DETAIL

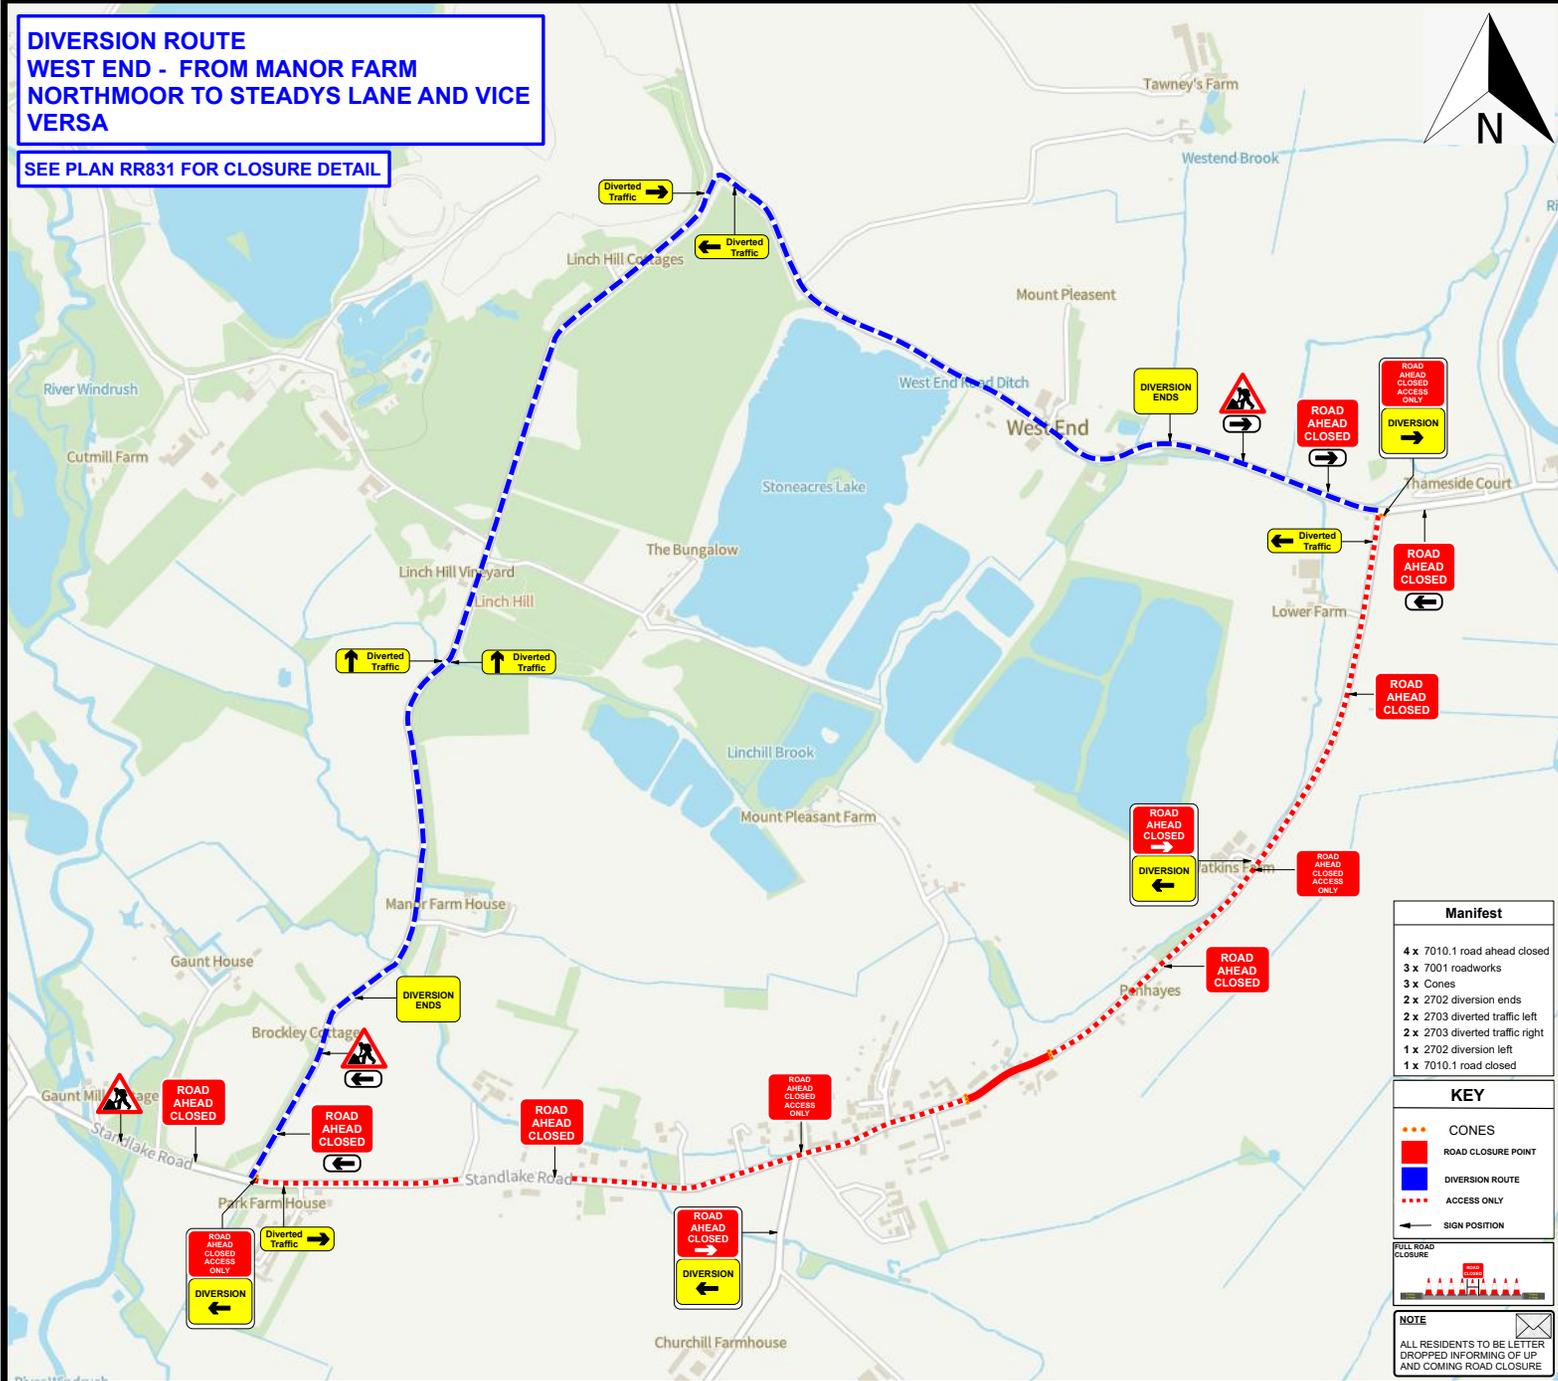

DRAWING NOT TO SCALE

WATERTEC
SOLUTIONS

ROAD SPEED



DRAWING DESCRIPTION
ROAD CLOSURE DIVERSION



COMMENTS -

DRAWN BY - RR	DATE - 16.12.25
CHECKED BY - JB	DATE - 16.12.25
APPROVED BY - JB	DATE - 16.12.25

MINIMUM SAFETY ZONE MUST BE ADHERED TO

MINIMUM SHUTTLE LANE WIDTHS MUST BE ADHERED TO

TRAFFIC MANAGEMENT MUST COMPLY WITH THE SAFETY AT STREET WORKS AND ROAD WORKS CODE OF PRACTICE

TRAFFIC MANAGEMENT PLAN

CLIENT -



DRAWING NUMBER - RR830

SITE ADDRESS -

Church Road, Oxfordshire, OX29 5SX

WHAT3WORDS - training.tuck.rationed

Manifest

- 4 x 7010.1 road ahead closed
- 3 x 7001 roadworks
- 3 x Cones
- 2 x 2702 diversion ends
- 2 x 2703 diverted traffic left
- 2 x 2703 diverted traffic right
- 1 x 2702 diversion left
- 1 x 7010.1 road closed

KEY

- CONES
- ROAD CLOSURE POINT
- DIVERSION ROUTE
- ACCESS ONLY
- SIGN POSITION

NOTE

ALL RESIDENTS TO BE LETTER DROPPED INFORMING OF UP AND COMING ROAD CLOSURE